


Spijlhek type CT030 -1000

- baluster 50.50.4
- spijlen 14.28
- bovenprofiel 50.25.2
- onderprofiel 50.25.2
- leuning 60.20.2

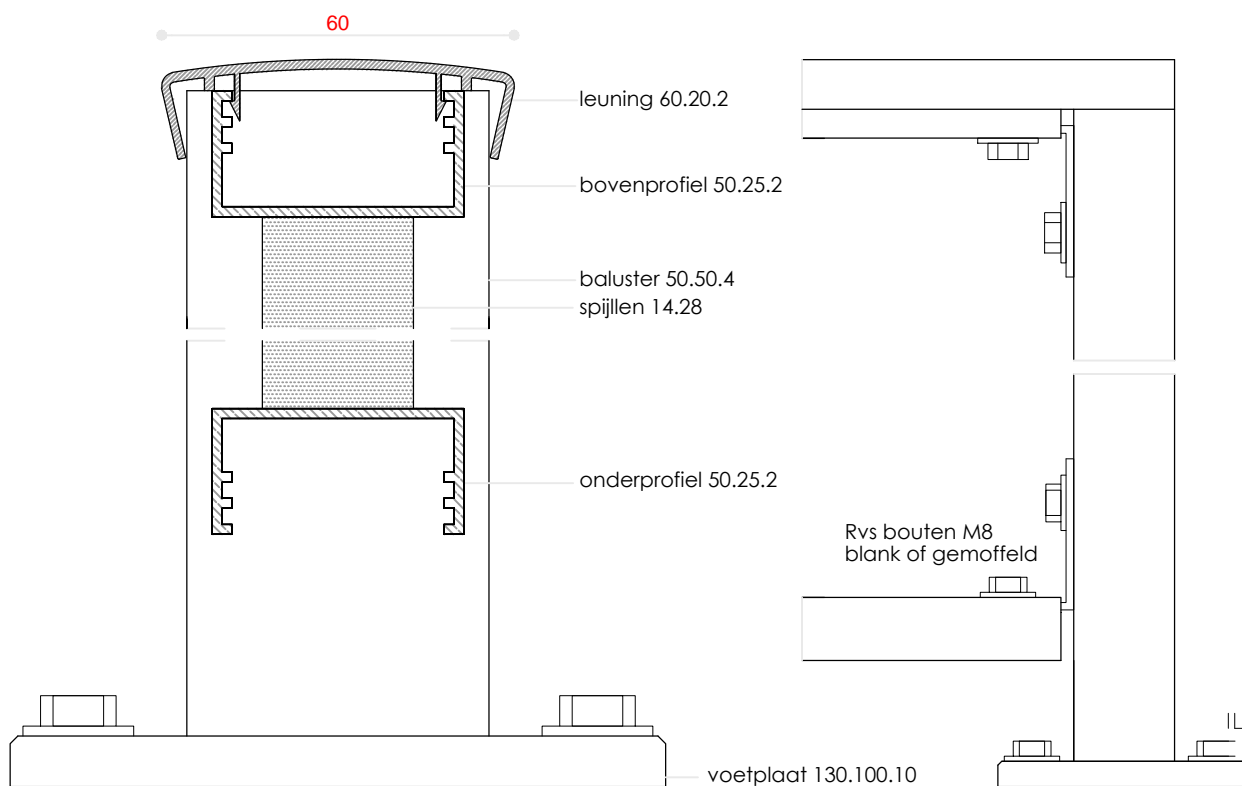

CT Hekwerk BV Nieuwe Rijksweg 70Z 4128BN Lexmond

mob. 0630287195

Onderdeel : Spijlhek type CT030 -1000

Getekend : DonH.K

Schaal : 1:15 - 1:10 - 1:20

Datum : 11.01.2019

Maten in mm

Gewijzigd : 11-06-2019

05